

# SKY-TECH™


MANUFACTURE OF  
**SUNSCOPE™**  
Natural Light Systems

## S K Y - L I G H T S

"PROUDLY CANADIAN" 

11503 - 160 Street Edmonton, Alberta, Canada T5M 3V9 1.800.449.0644

### Industrial Suspended Ceiling 13" Bottom Detail

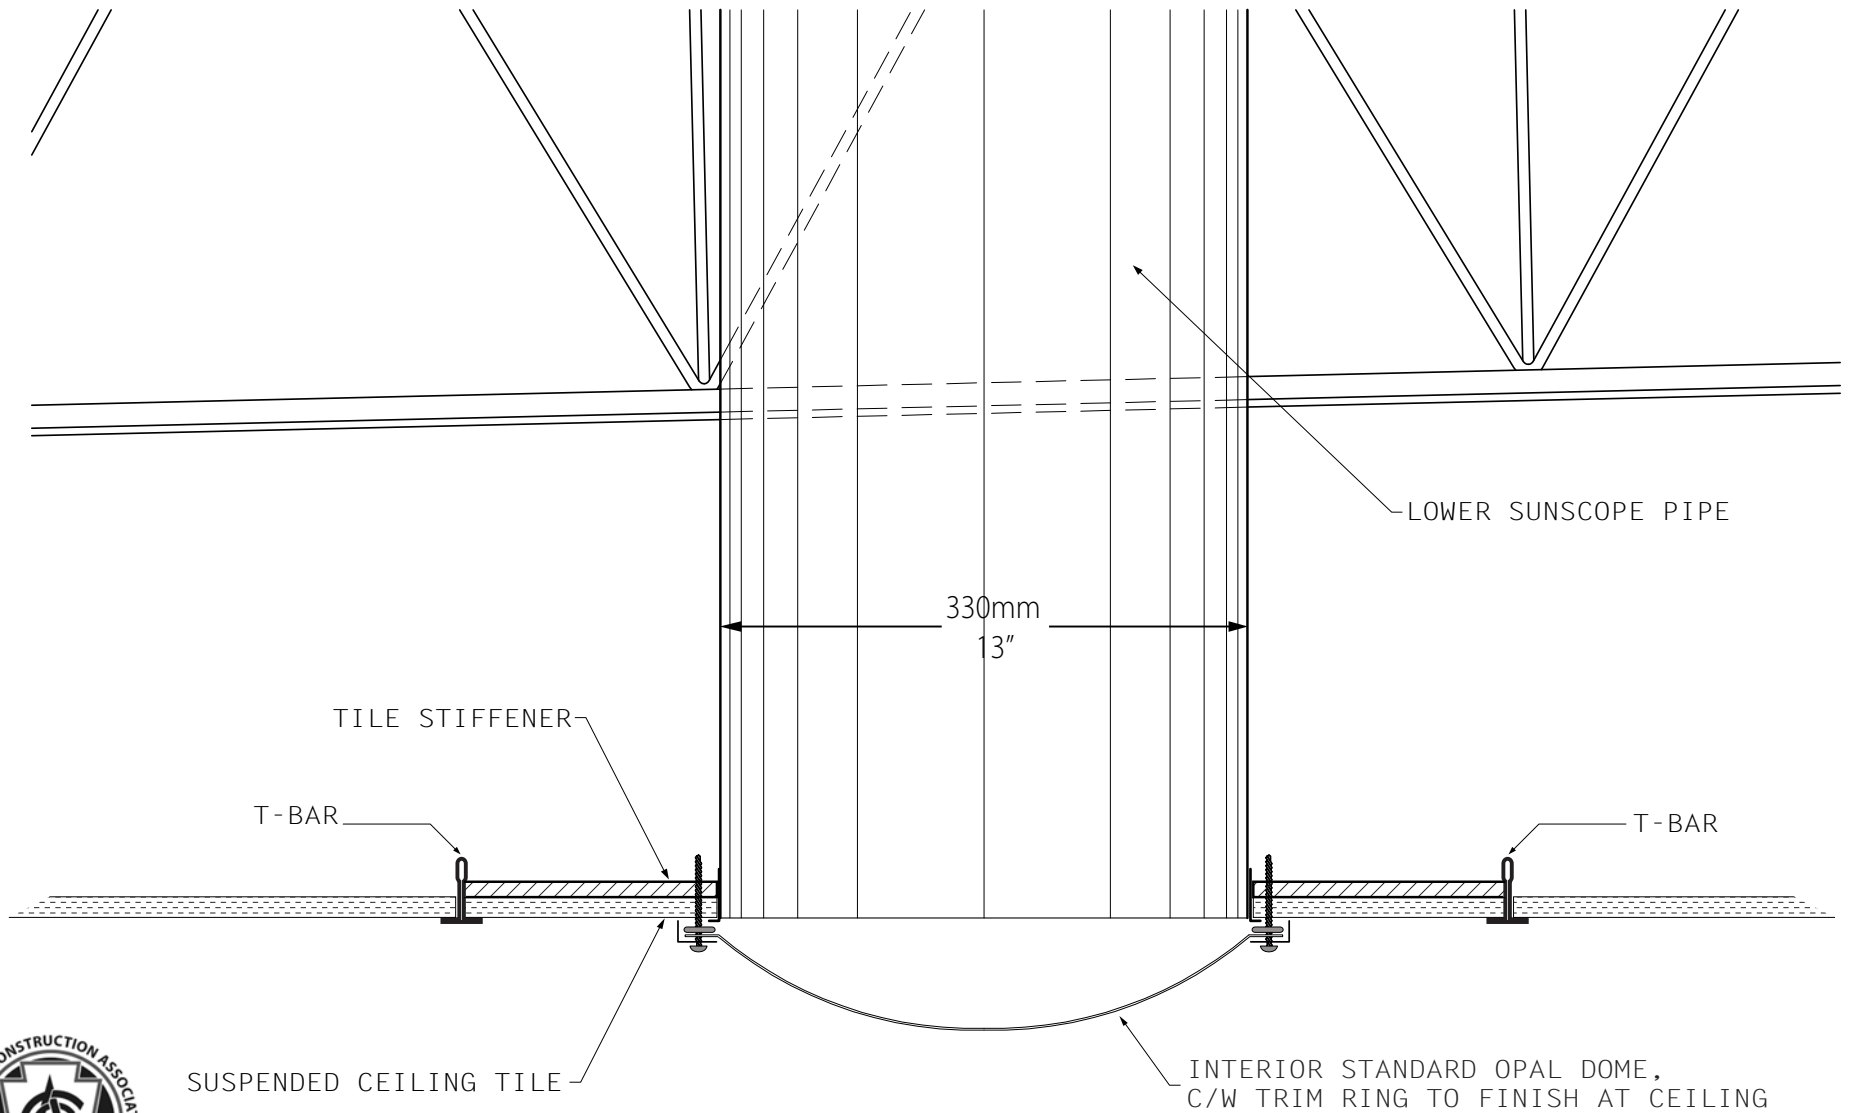

MEMBER

\*Prior to construction, check with all local building authorities and check building codes for compliance.

**SKY-TECH SKY-LIGHTS**

Do Not Scale