


### SunScope Curb Plan Detail 21" Top Detail

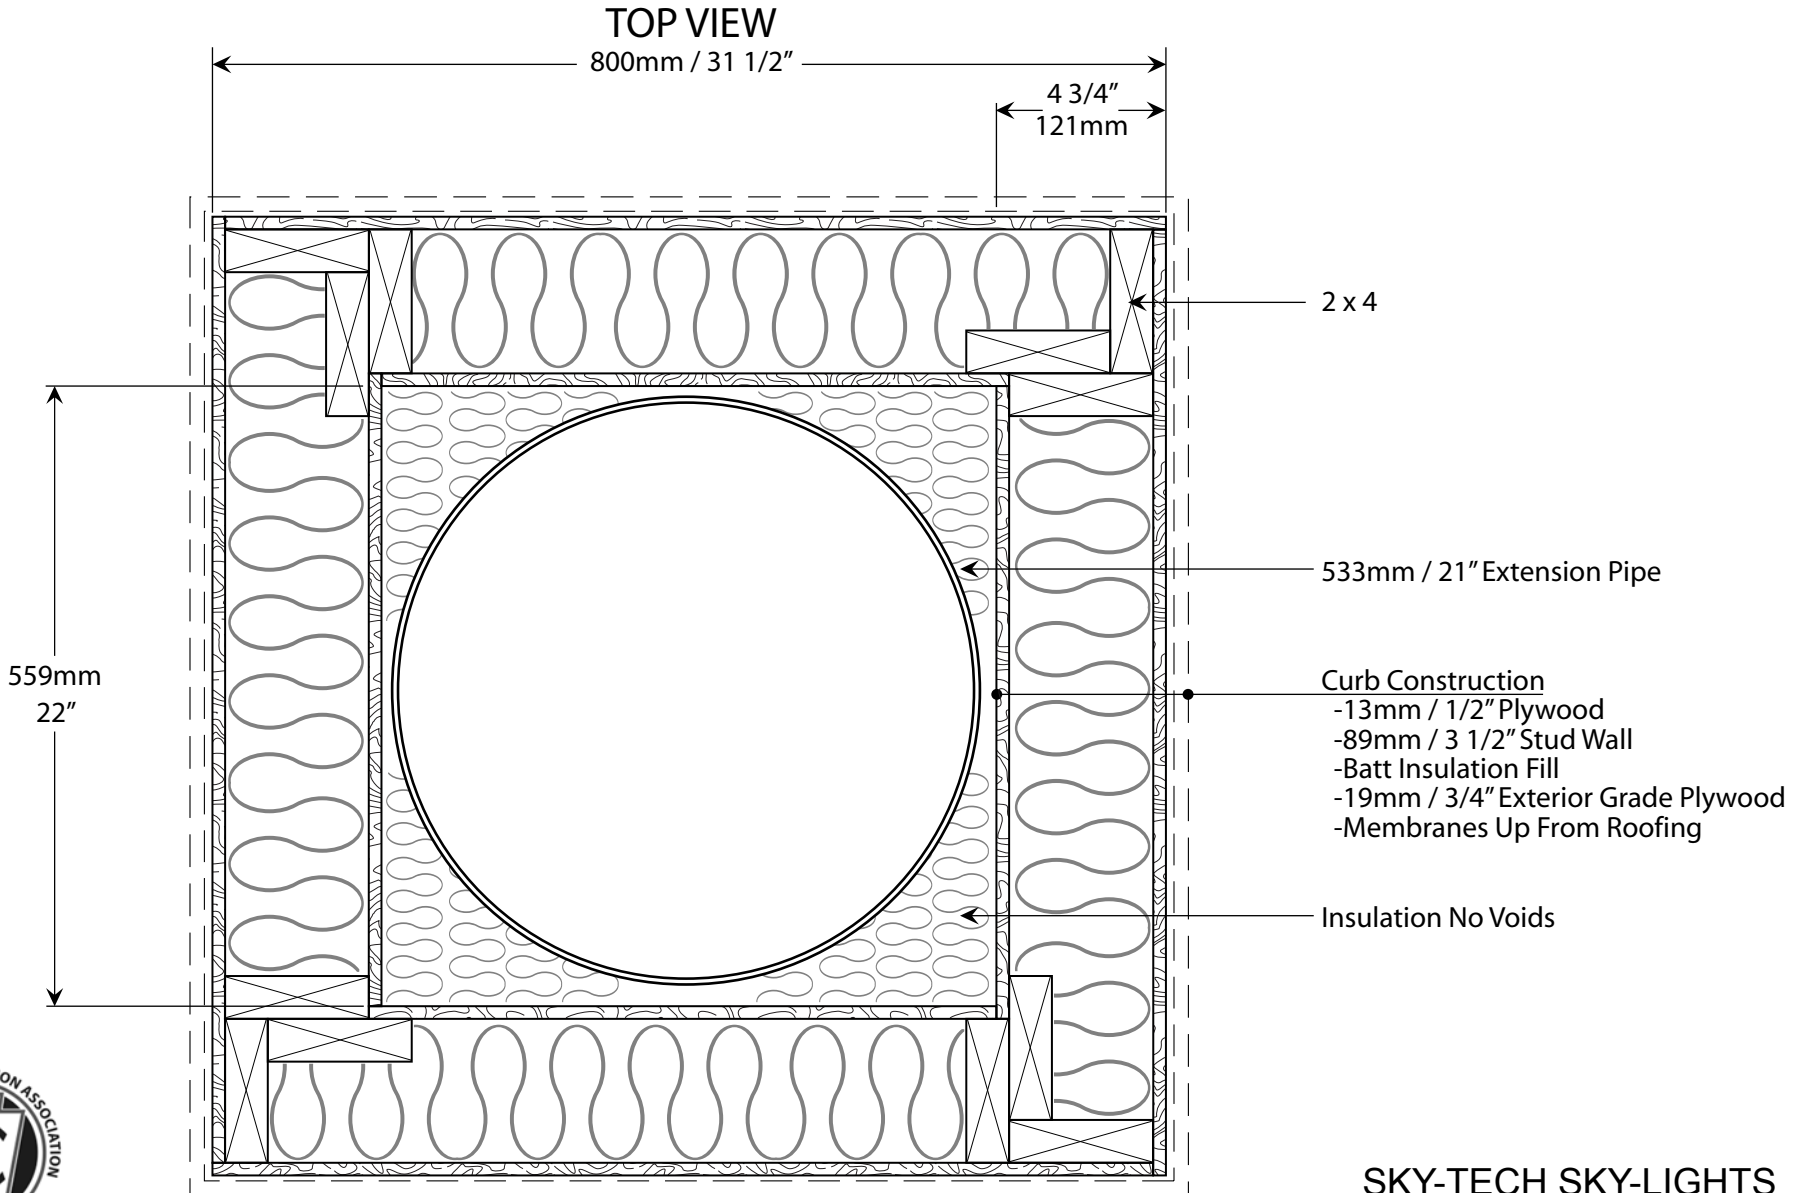

MEMBER

\*Prior to construction, check with all local building authorities and check building codes for compliance.

SKY-TECH SKY-LIGHTS

Do Not Scale