

# SKY-TECH™


MANUFACTURE OF  
**SUNSCOPE™**  
Natural Light Systems

S K Y - L I G H T S

"PROUDLY CANADIAN"

11503 - 160 Street Edmonton, Alberta, Canada T5M 3V9 1.800.449.0644

## Single Thermal Break STANDARD ROOF - ROUND

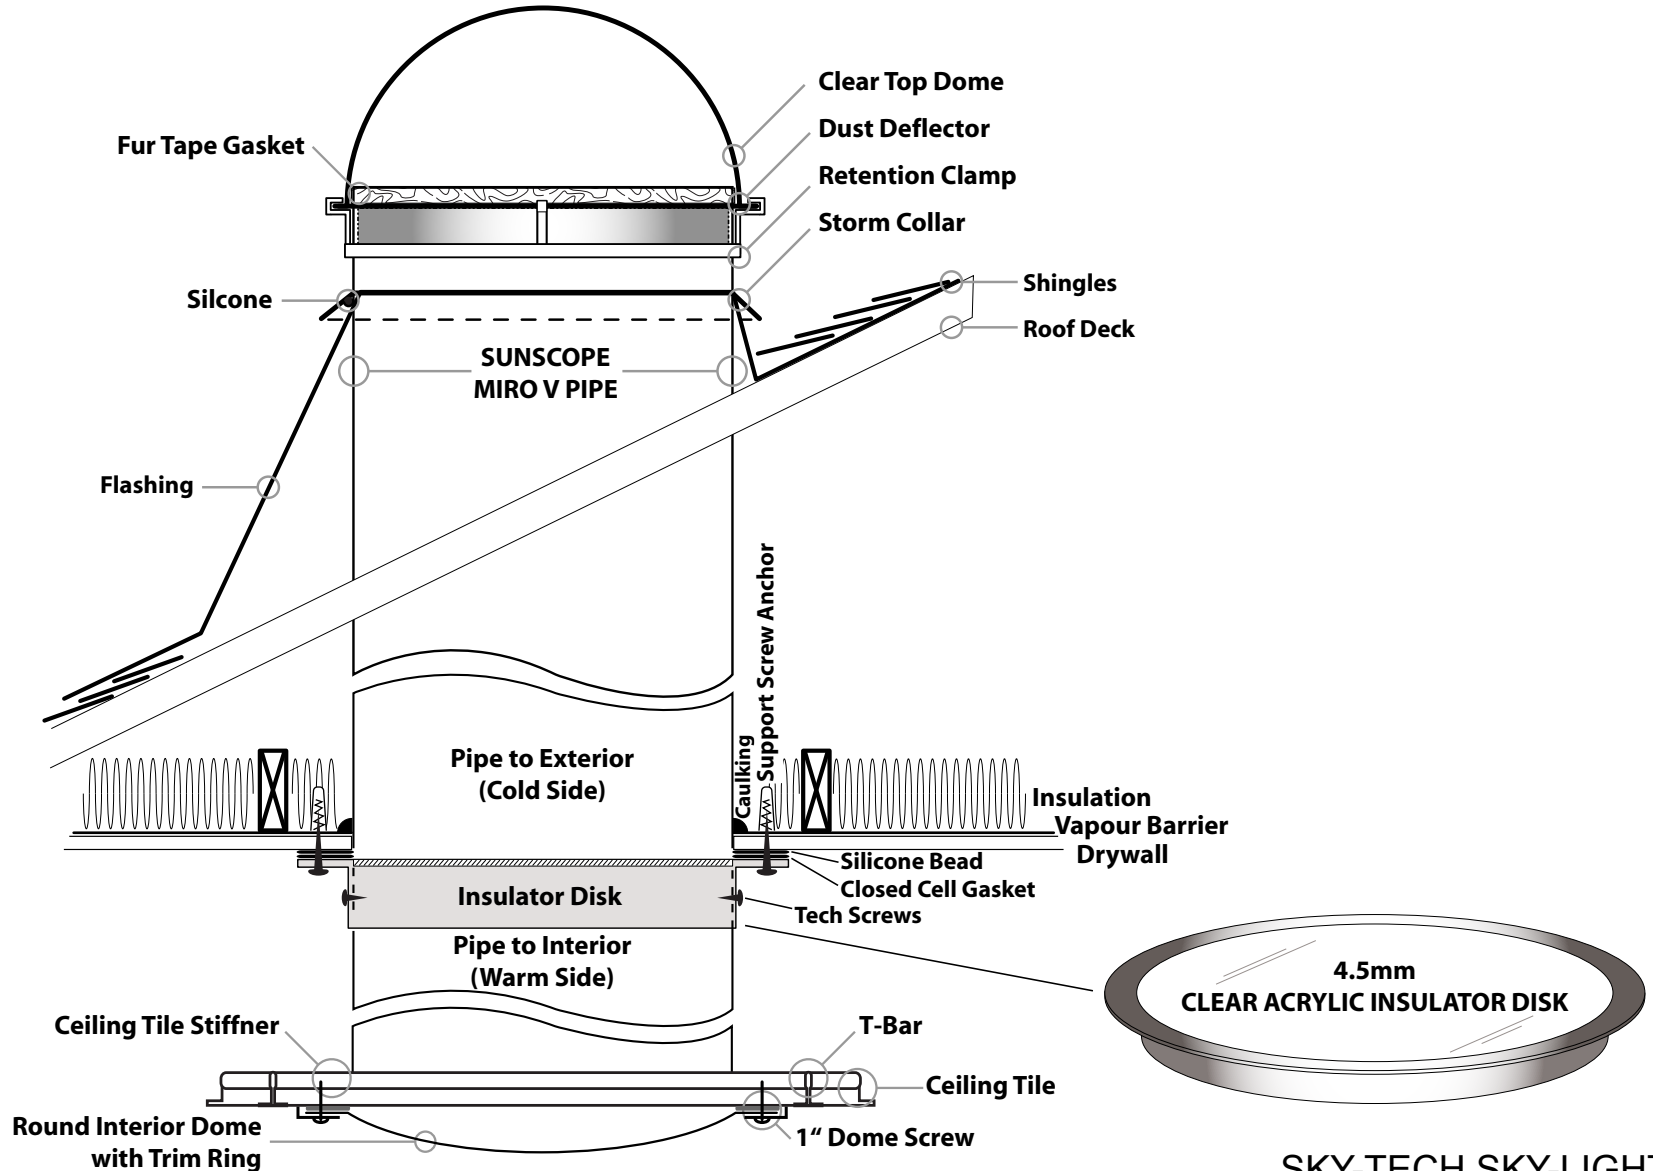

MEMBER

\*Prior to construction, check with all local building authorities and check building codes for compliance.

SKY-TECH SKY-LIGHTS

Do Not Scale