

SKY-TECH™


MANUFACTURE OF
SUNSCOPE™
Natural Light Systems

S K Y - L I G H T S

"PROUDLY CANADIAN"

11503 - 160 Street Edmonton, Alberta, Canada T5M 3V9 1.800.449.0644

THERMAL UNIT SQUARE WITH SINGLE THERMAL BREAK

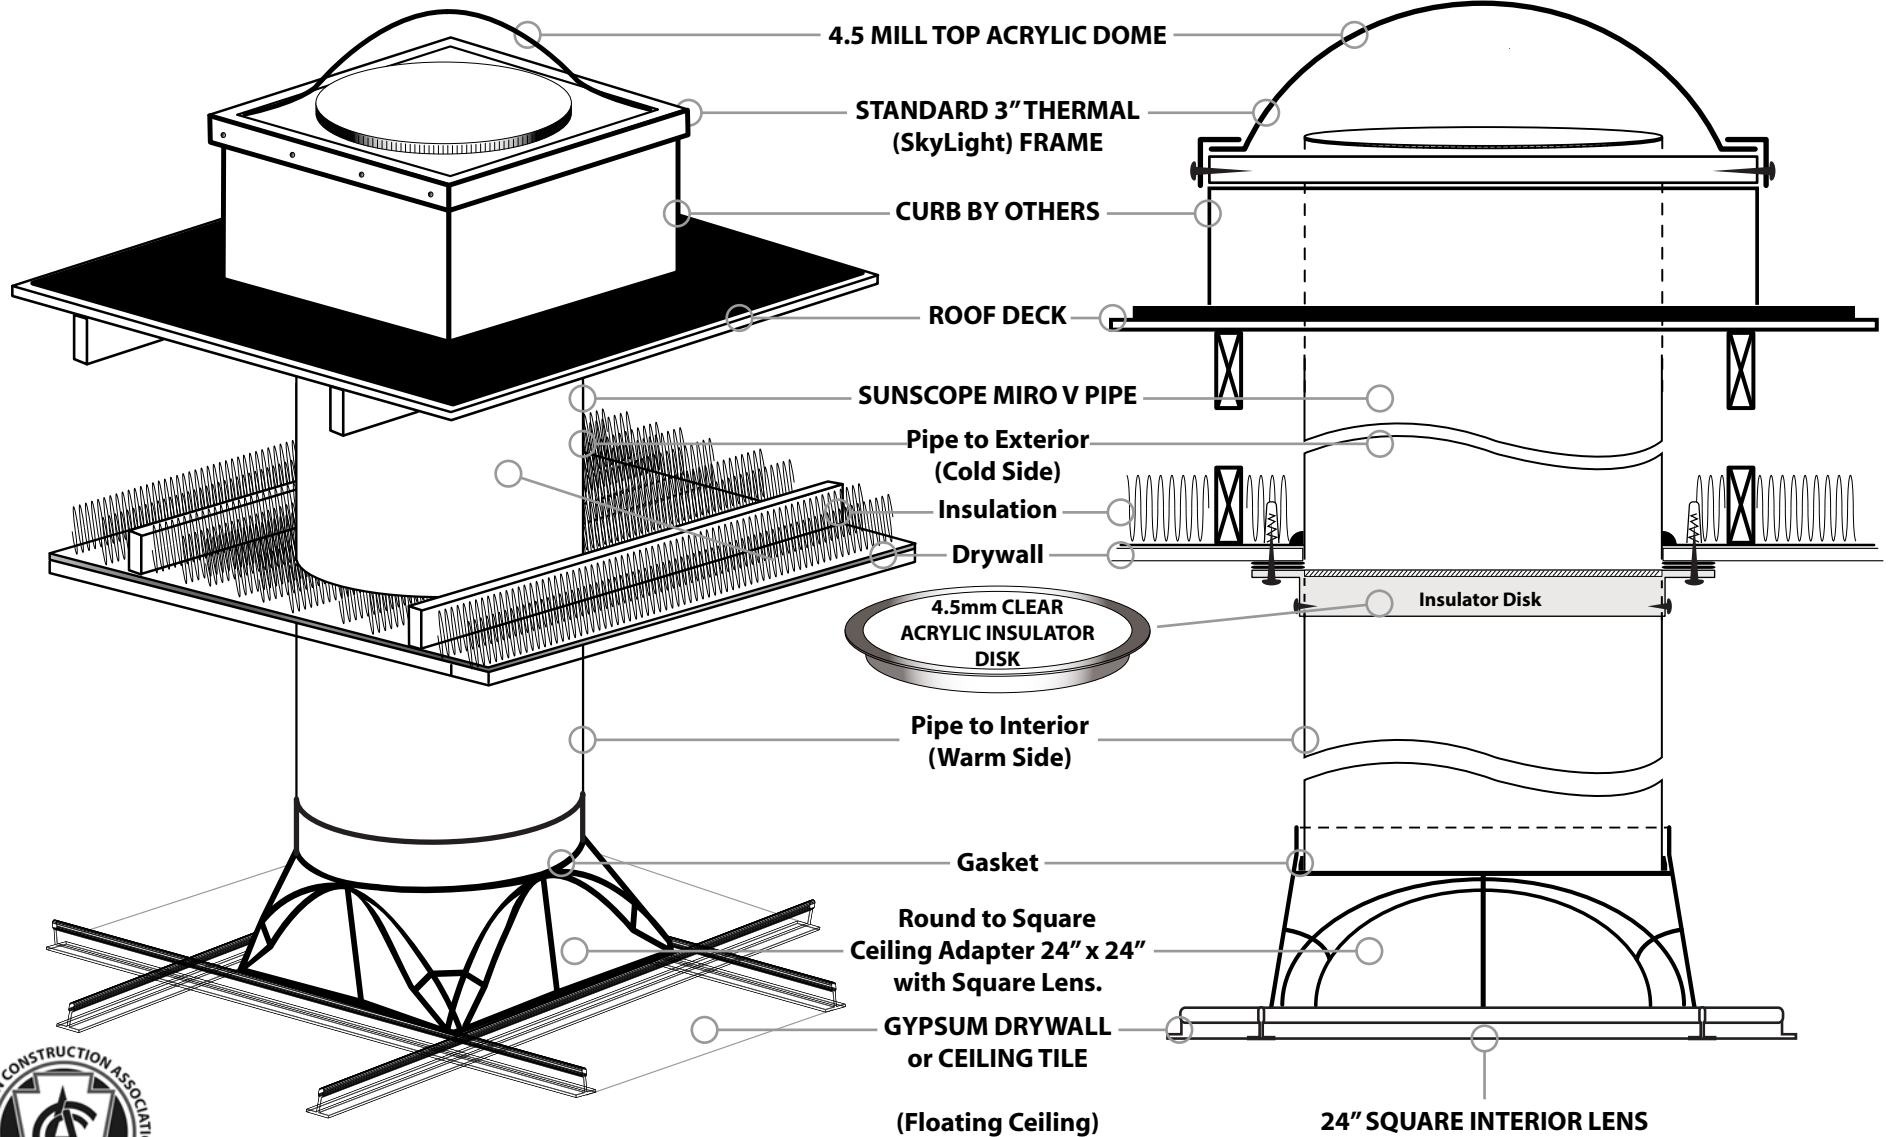

*SHOWN HERE WITH T-BAR & Tile



MEMBER

*Prior to construction, check with all local building authorities and check building codes for compliance.

SKY-TECH SKY-LIGHTS

Do Not Scale