


S K Y - L I G H T S "PROUDLY CANADIAN"
11503 - 160 Street Edmonton, Alberta, Canada T5M 3V9 1.800.449.0644

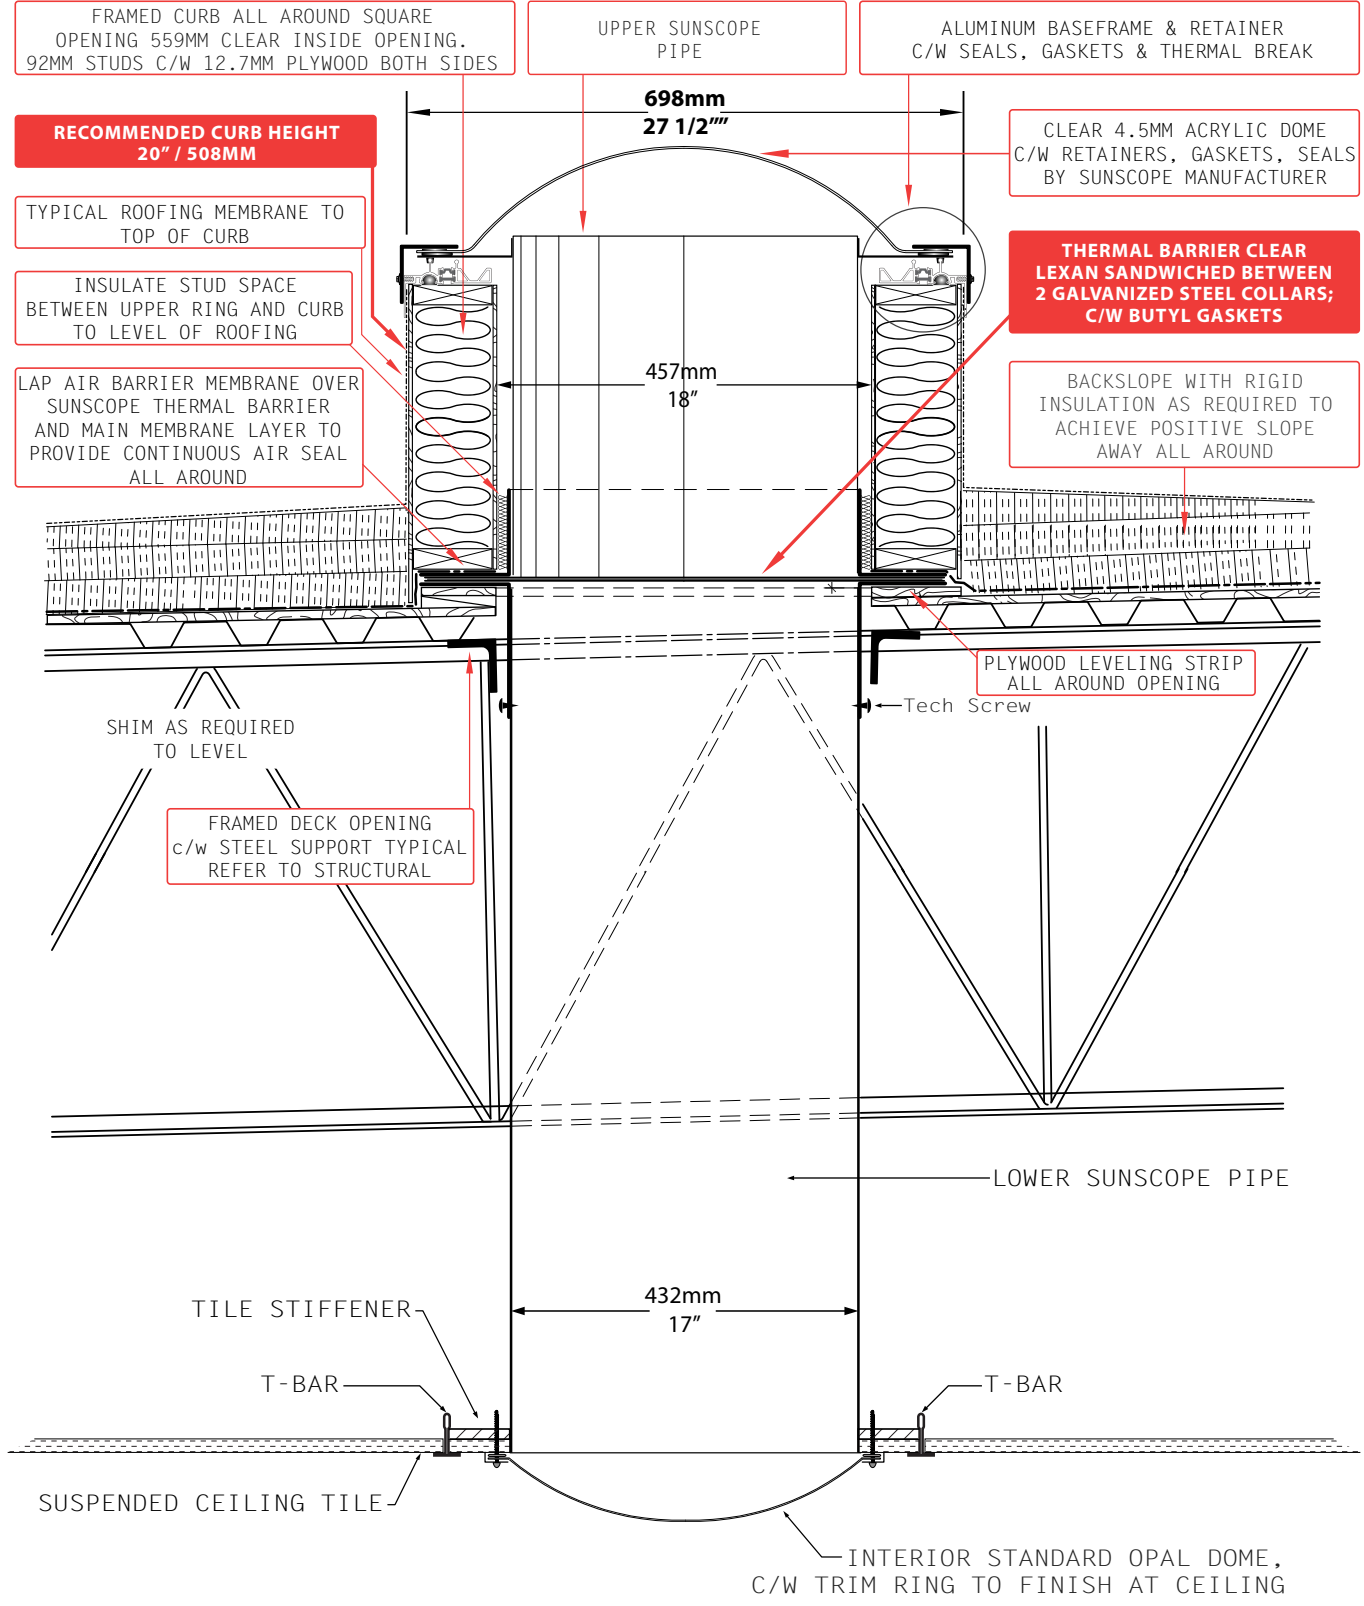

*Prior to construction, check with all local building authorities and check building codes for compliance.

SKY-TECH SKY-LIGHTS

Do Not Scale