


SUNSCOPE SINGLE THERMAL BREAK

FLAT ROOF - Round

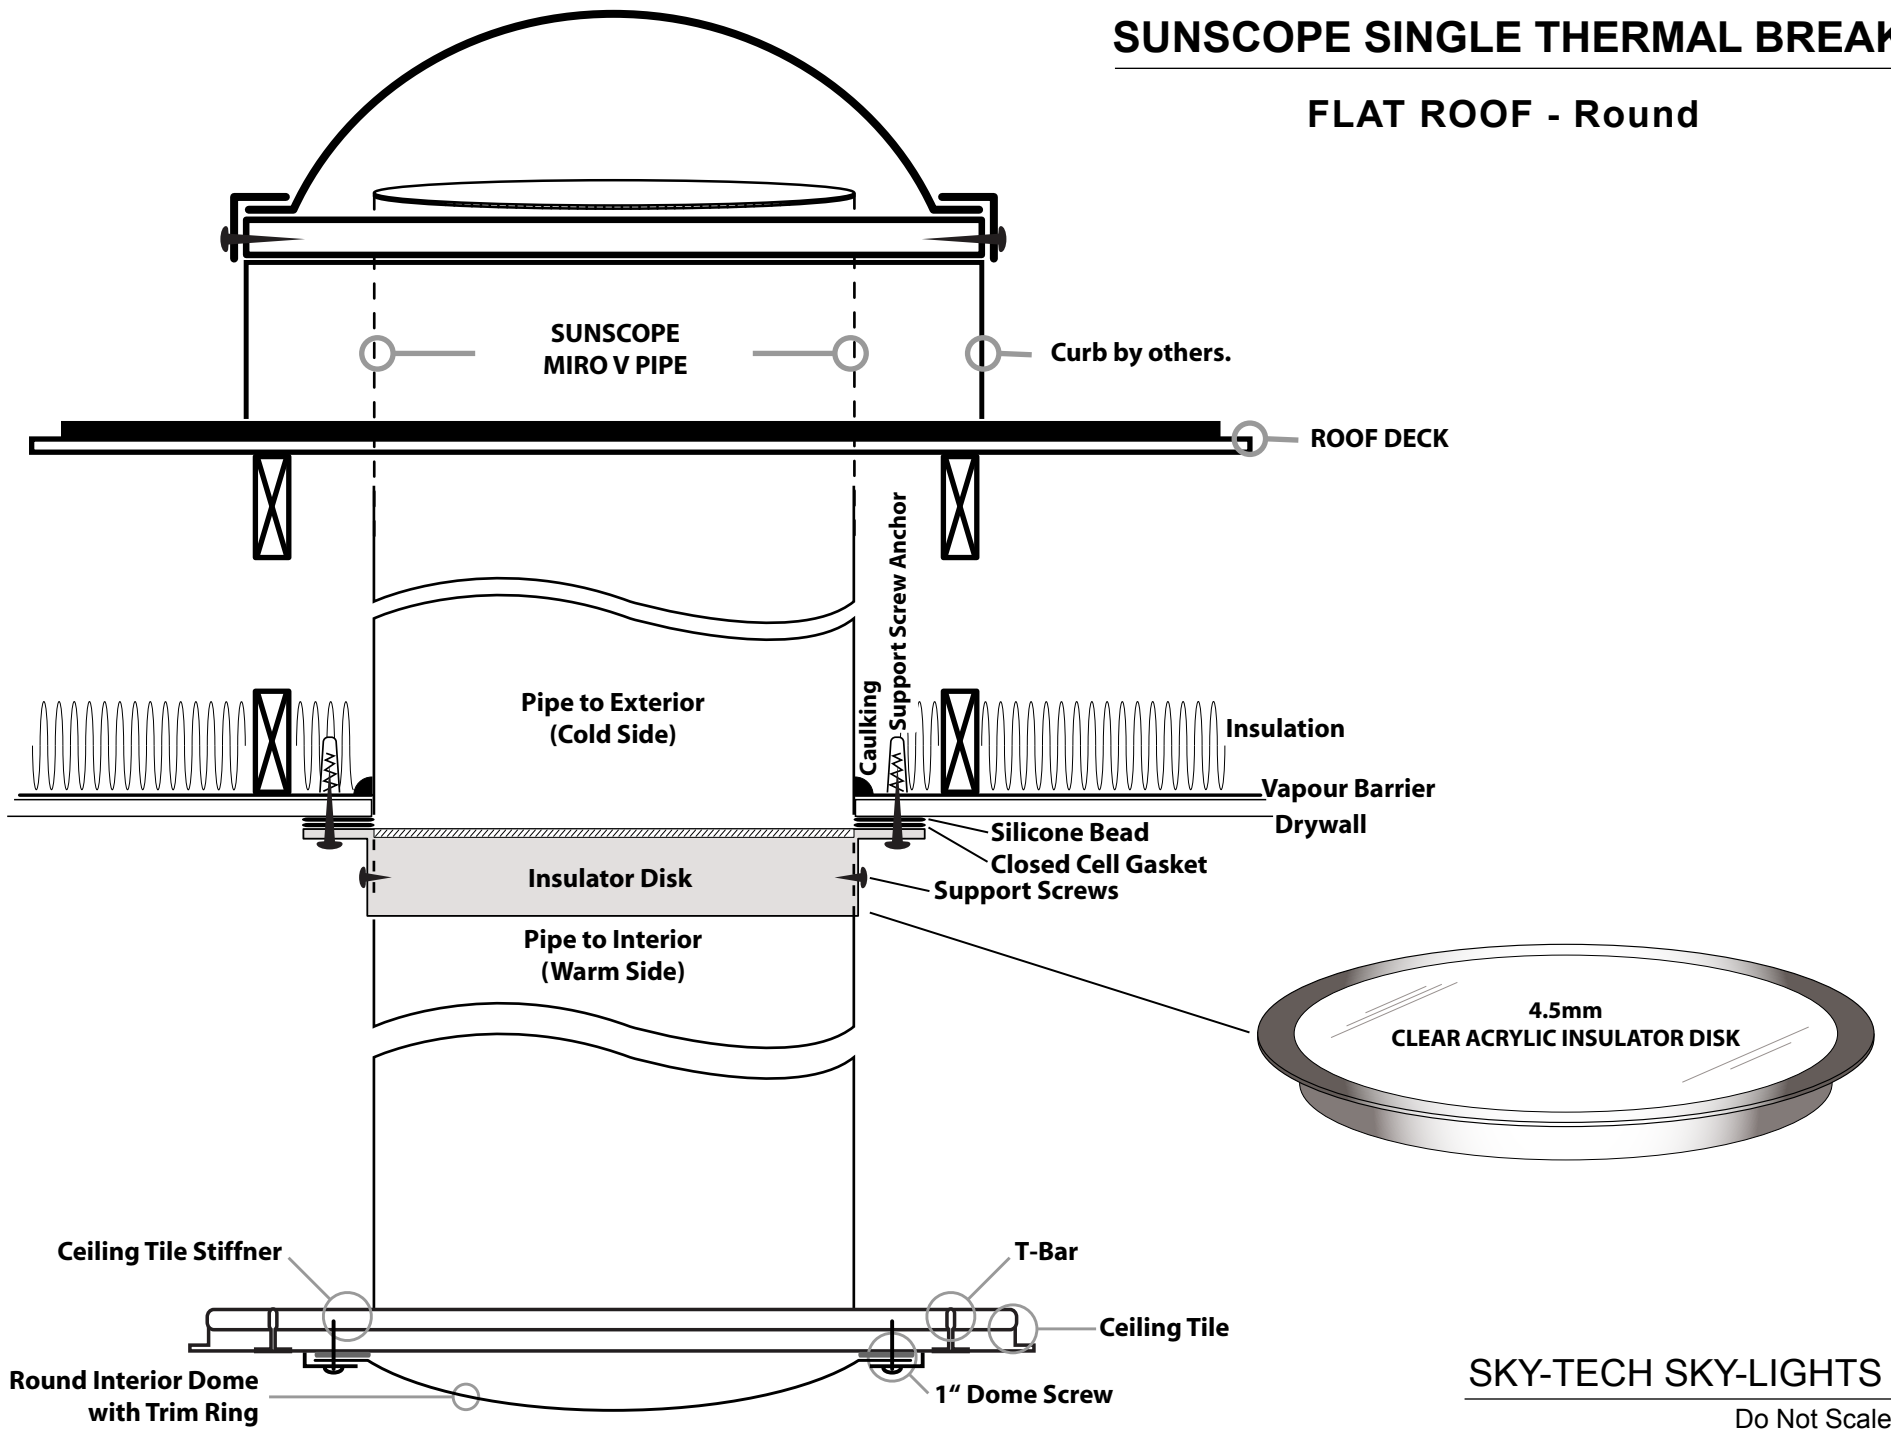

SKY-TECH SKY-LIGHTS

Do Not Scale