


# SUNSCOPE SINGLE THERMAL BREAK

## FLAT ROOF - Square

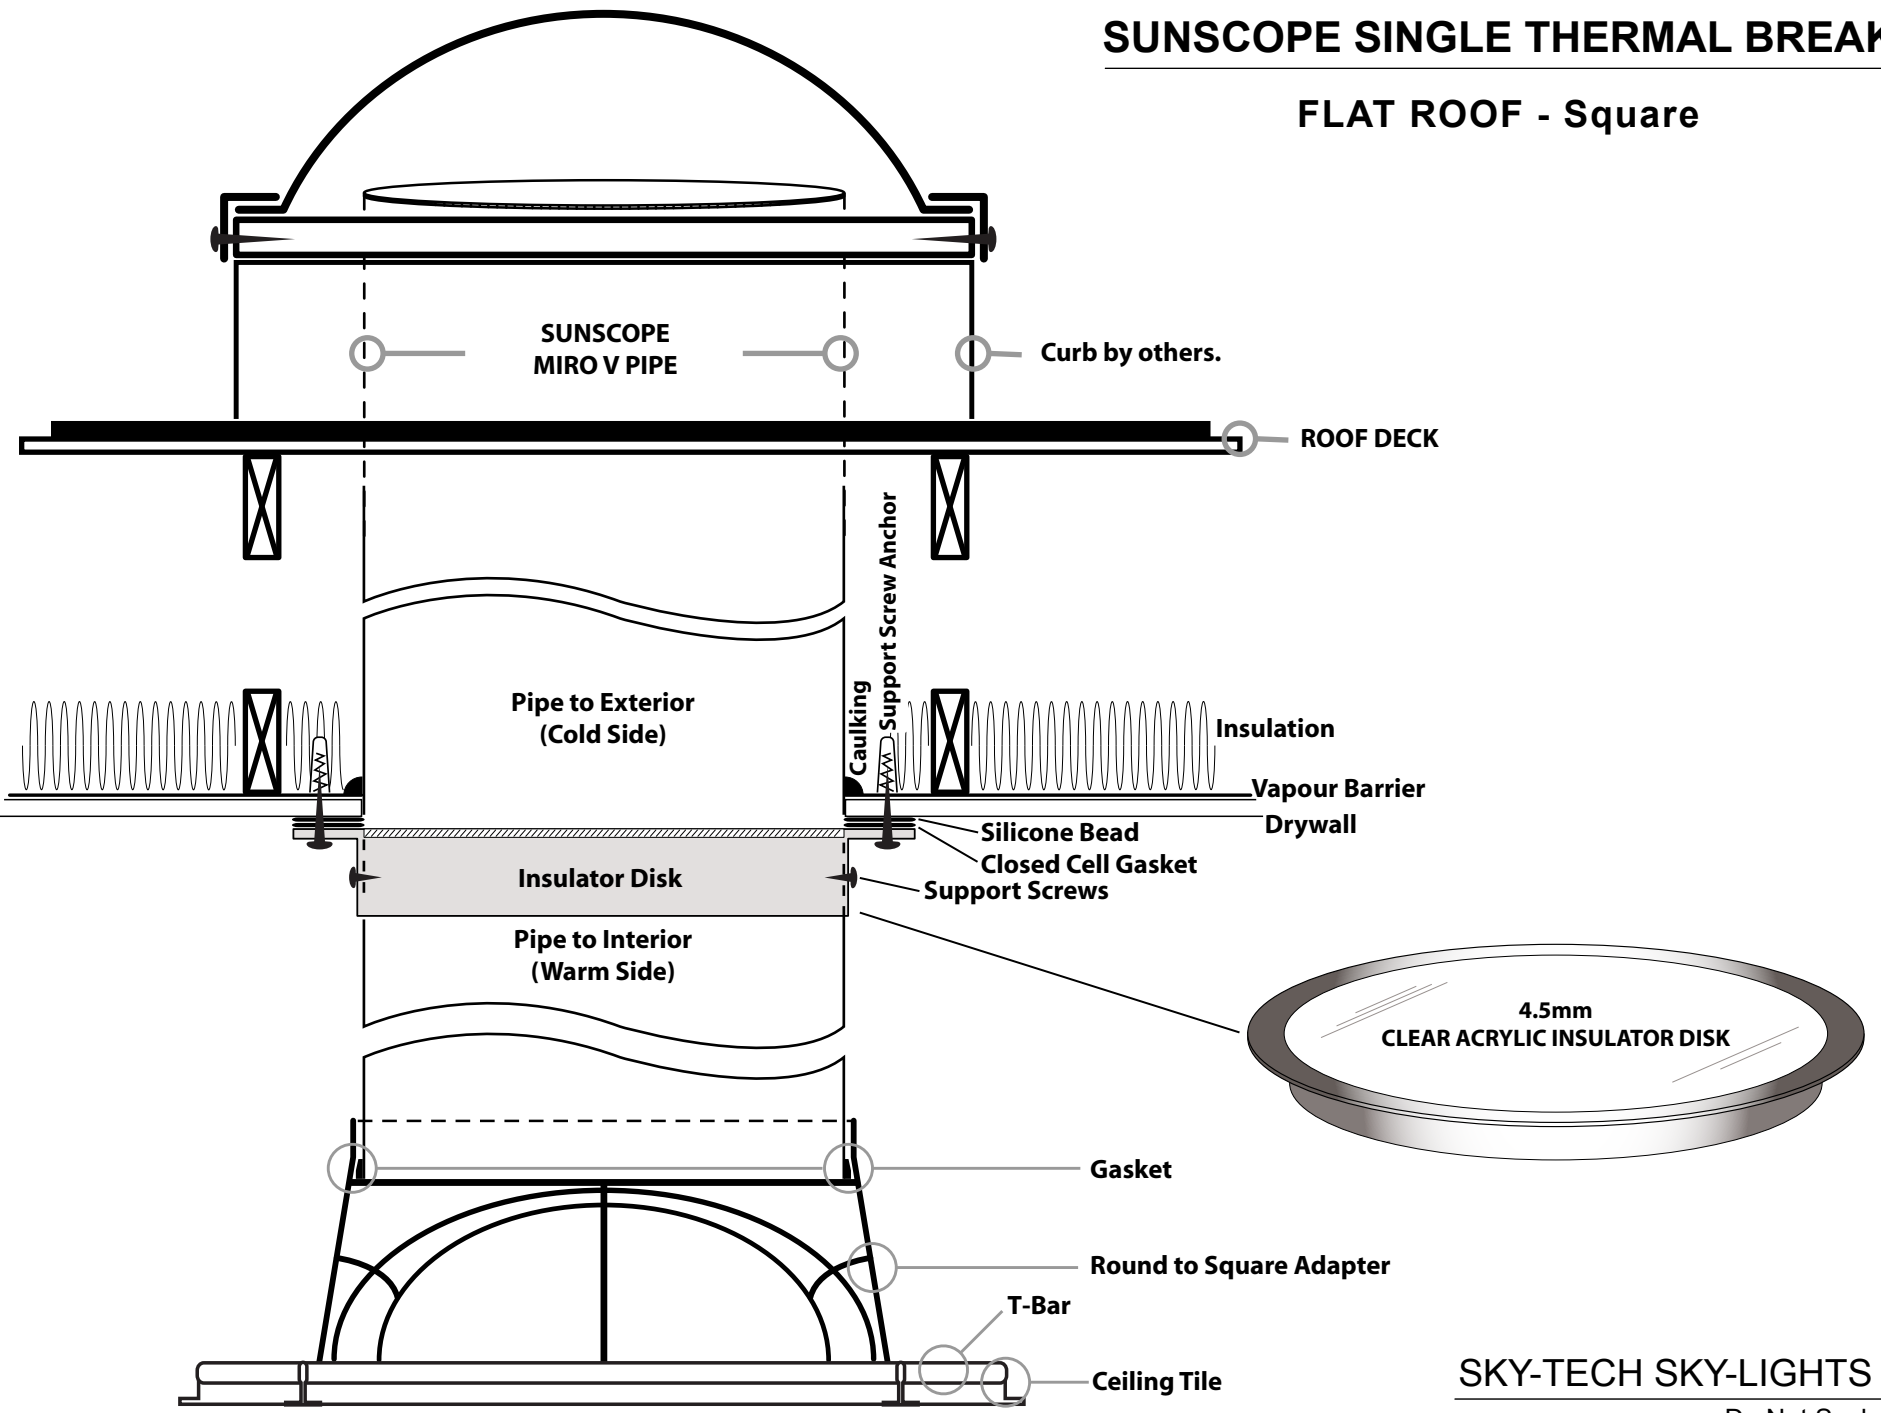

SKY-TECH SKY-LIGHTS

Do Not Scale