


SUNSCOPE SINGLE THERMAL BREAK

STANDARD ROOF - Round

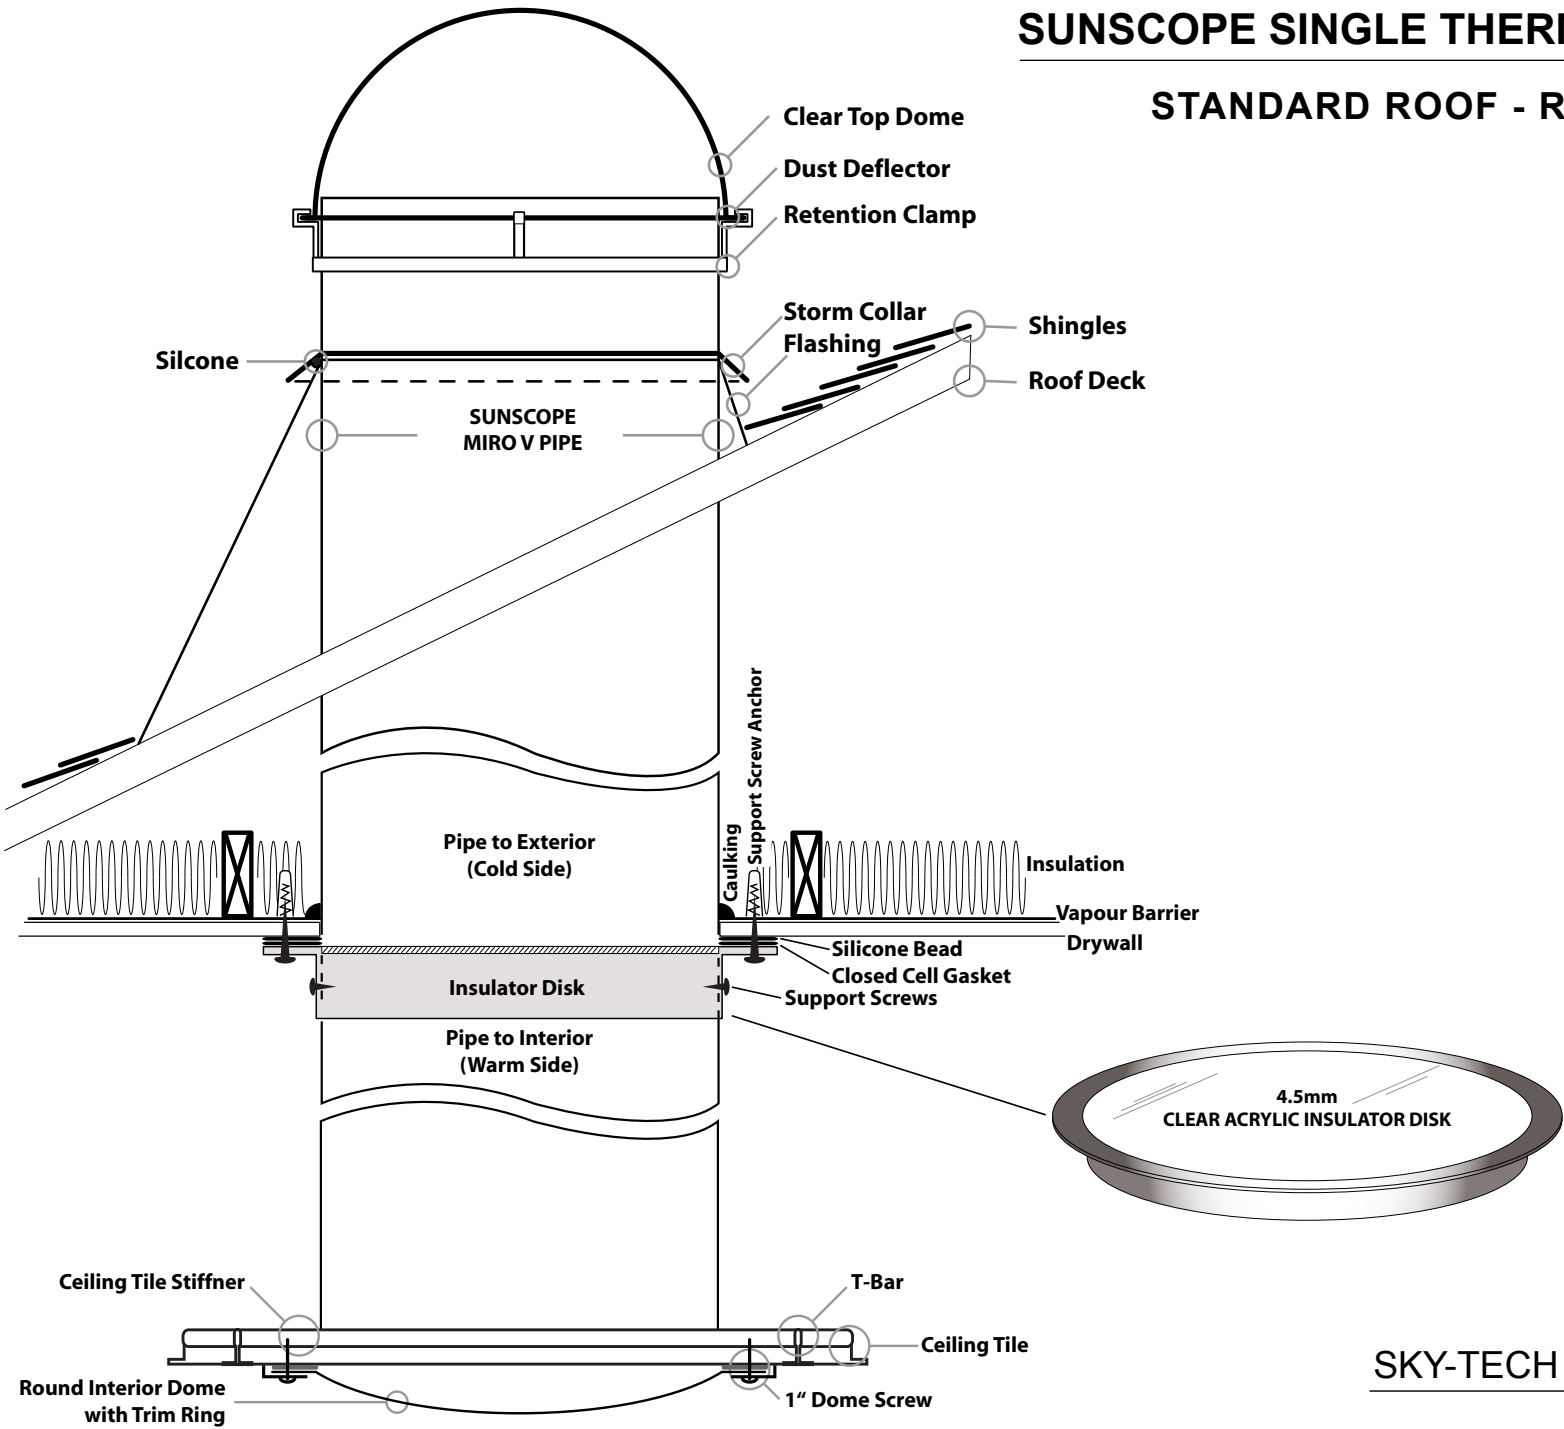

SKY-TECH SKY-LIGHTS

Do Not Scale