


SUNSCOPE STANDARD UNIT

WITH INLINE THERMAL BARRIER

STANDARD ROOF

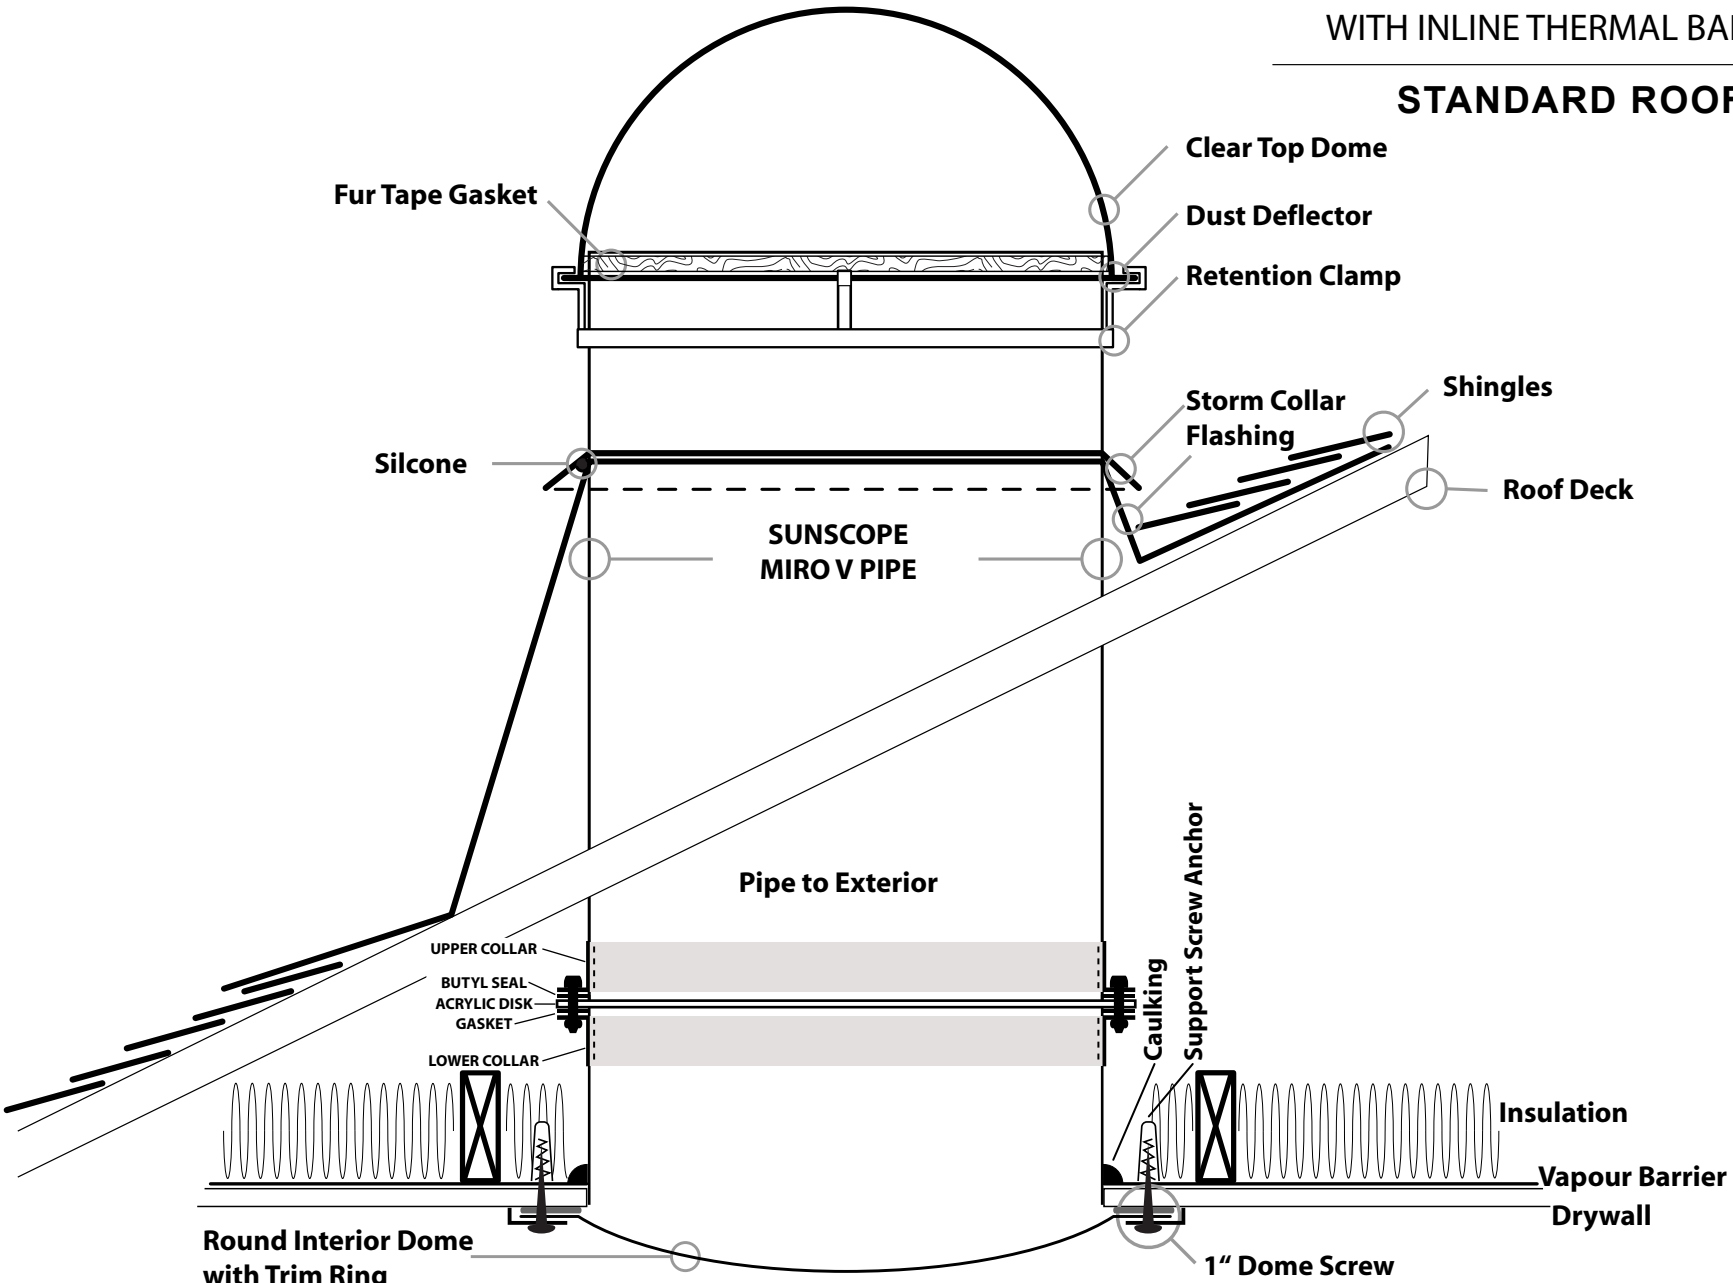

SKY-TECH SKY-LIGHTS

Do Not Scale